

UFOHOTEL.10

JA EXPERTS THE FUTURE COMES TODAY UFOHOTEL.10

JA EXPERTS THE FUTURE COMES TODAY UFOHOTEL.10

JA EXPERTS THE FUTURE COMES TODAY UFOHOTEL.10


JA EXPERTS THE FUTURE COMES TODAY UFOHOTEL.10

JA EXPERTS THE FUTURE COMES TODAY UFOHOTEL.10

JA EXPERTS THE FUTURE COMES TODAY UFOHOTEL.10

JA EXPERTS THE FUTURE COMES TODAY

JA EXPERTS THE FUTURE COMES TODAY UFOHOTEL.10

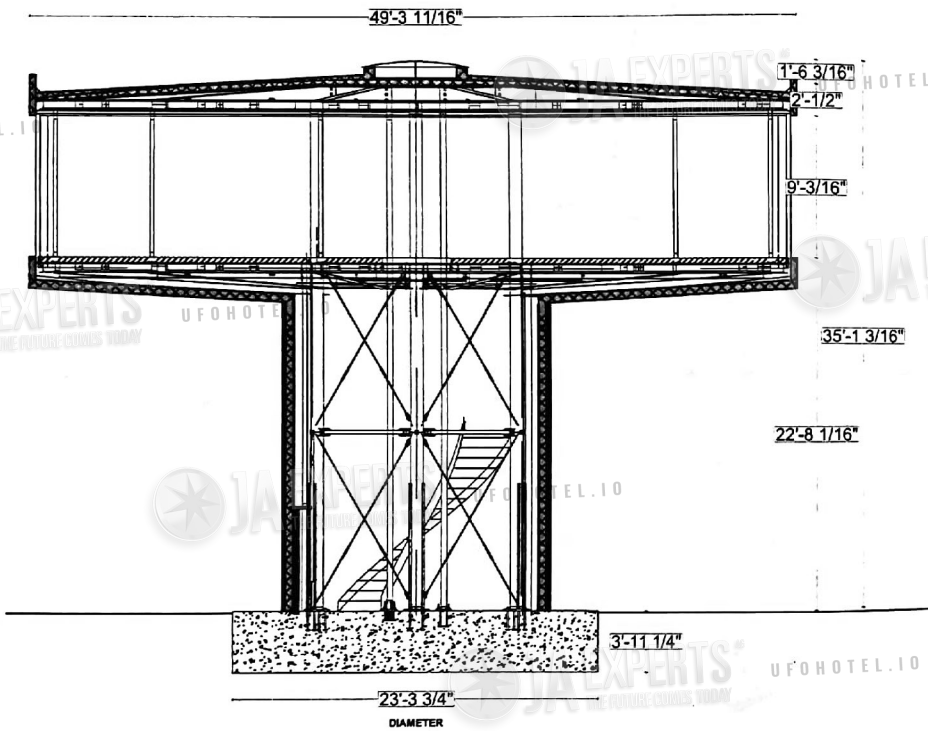


5 ft \_\_\_\_\_

10 ft \_\_\_\_\_

25 ft \_\_\_\_\_

S - AA GENERAL SECTION 1:75

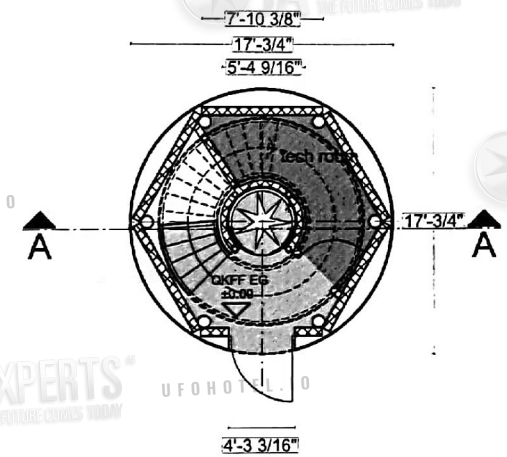

P -

LEVEL 0  
1:75

Development Control Authority  
**APPROVAL IN PRINCIPLE**  
 APR 30 2018  
 [Signature]  
 Urban and Country Planner

DICARVA CONSULTANT OF ANTIGUA LTD. American Road pigott's Building St. John's Antigua & Barbuda Phone: (268) 720 7821 e-mail: manager@dicarva.com	GROUP:	STAGE:		
	SP	ARCHITECTURA	LAYOUT	SCALE: 1:75
PROJECT:	UFO-HOUSE RESIDENCE	NAME:	SIGNATURE:	DATE:
DESIGNED BY:				
MODIFIED BY:				CDOC
DRAWN BY:				CANCEL
CHECKED BY:				DRAWING # 7/9
APPROVED BY:				
CUSTOMER:	www.ja-experts.com www.ufohotels.com			DICARVA/Consultant of Antigua Ltd